

3/14/2007

LOCKE

LOT 1, SHERWOOD
SQUARE FEET


1ST FLOOR 1658'

2ND FLOOR 1550'

C:\D\Locke\lot1sher


FRONT ELEVATION

SCALE: 1/4"=1'-0"

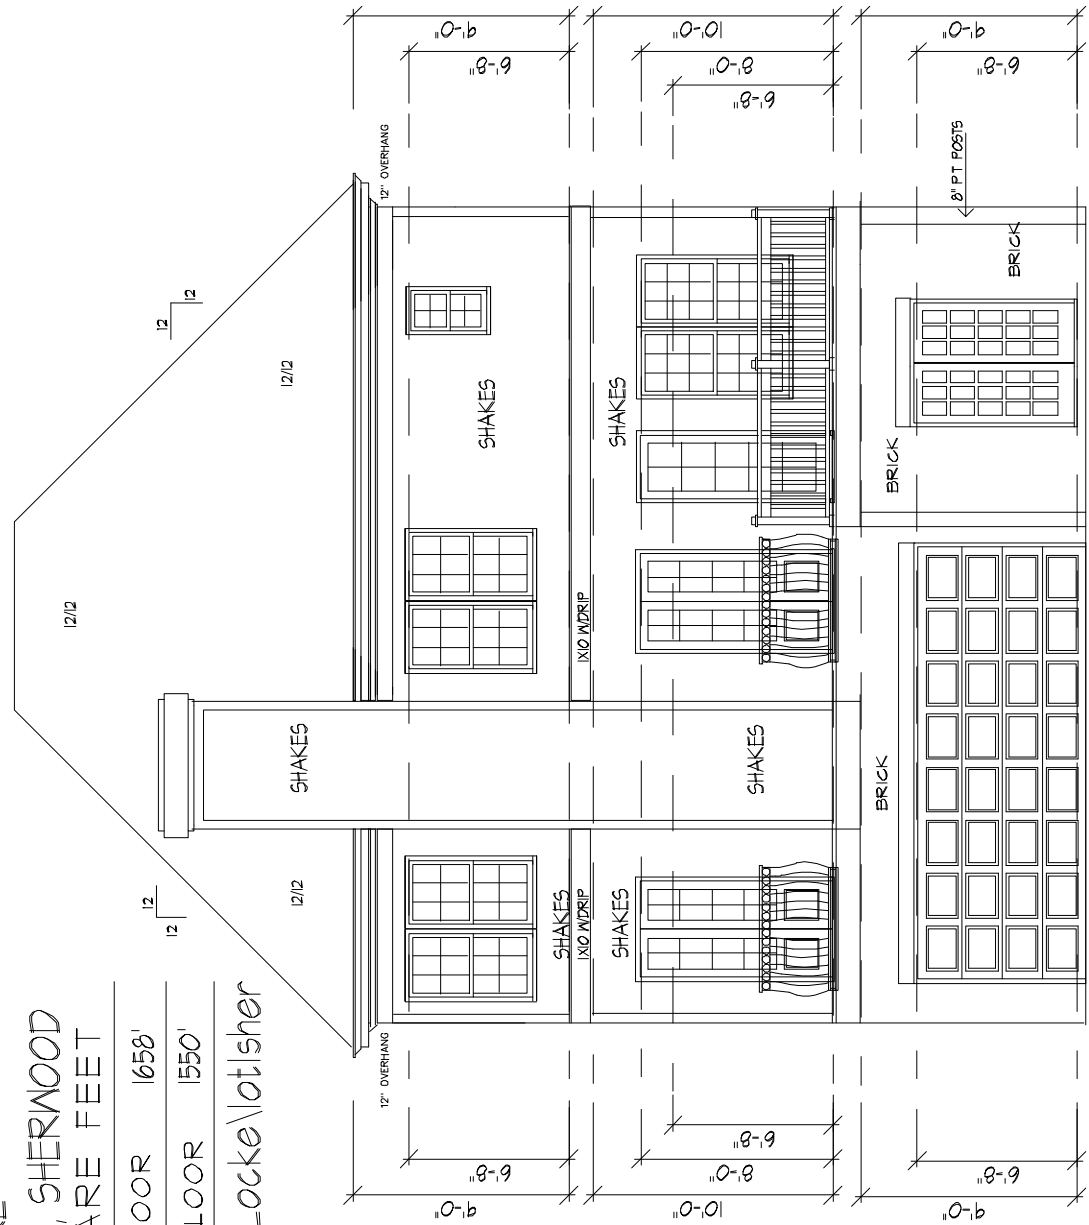


REAR ELEVATION

SCALE: 1/4"=1'-0"

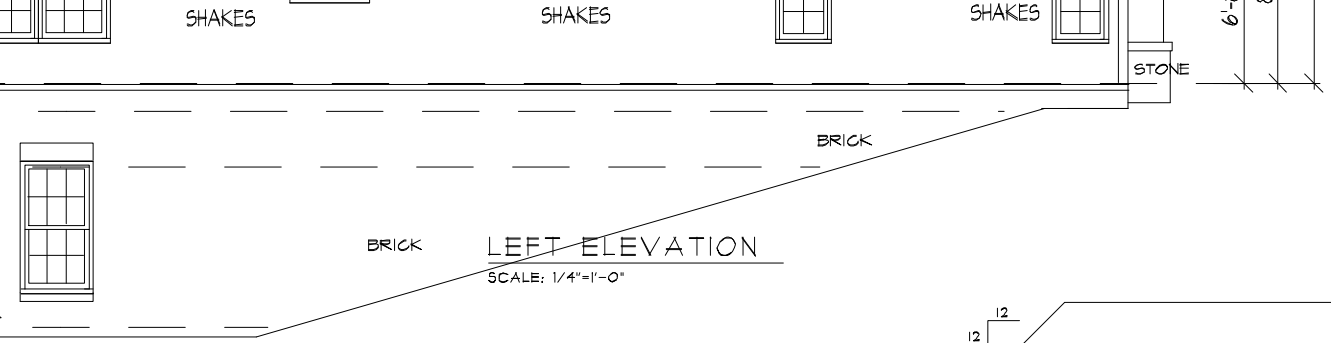

LEFT ELEVATION
SCALE: 1/4"=1'-0"

3/14/2007
 LOCKE
 LOT 1, SHERWOOD
 SQUARE FEET
 1ST FLOOR 1658'
 2ND FLOOR 1550'
 C:\D\Locke\lot1sher

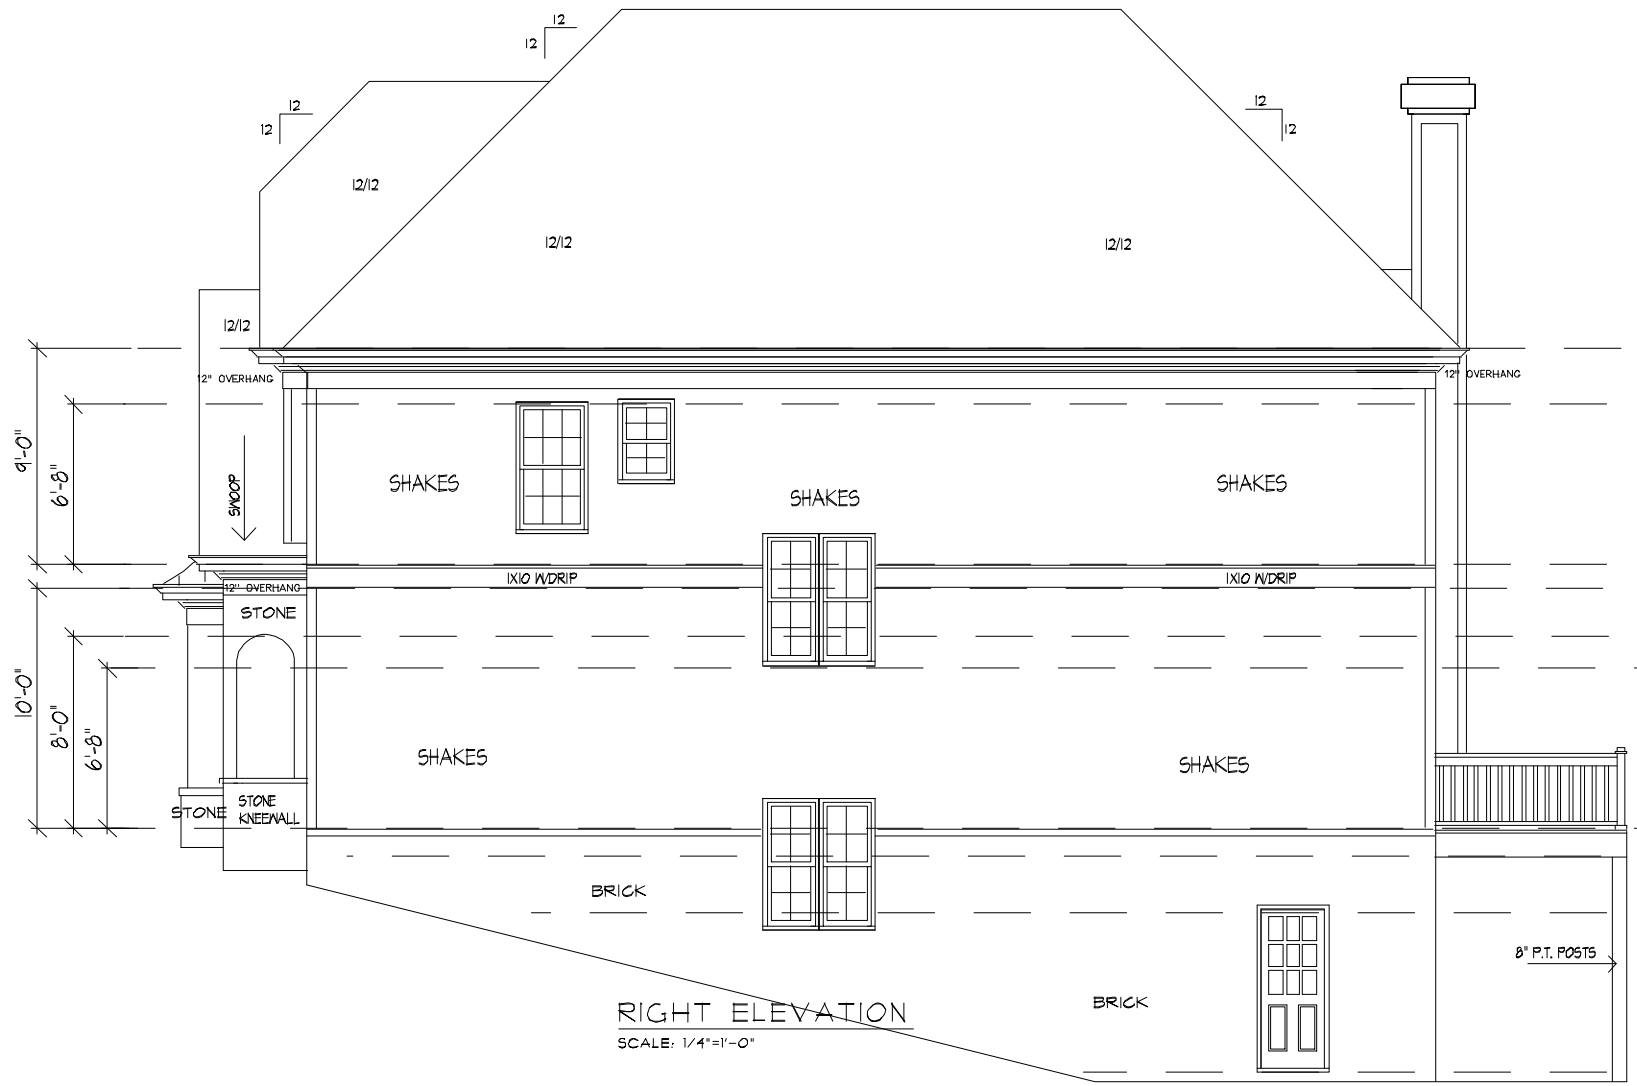


RIGHT ELEVATION
SCALE: 1/4"=1'-0"

3/14/2007
 LOCKE
 LOT 1, SHERWOOD
 SQUARE ESTATES

1ST FLOOR 1658'

2ND FLOOR 1550'

C:\D\Locke\lot1sher

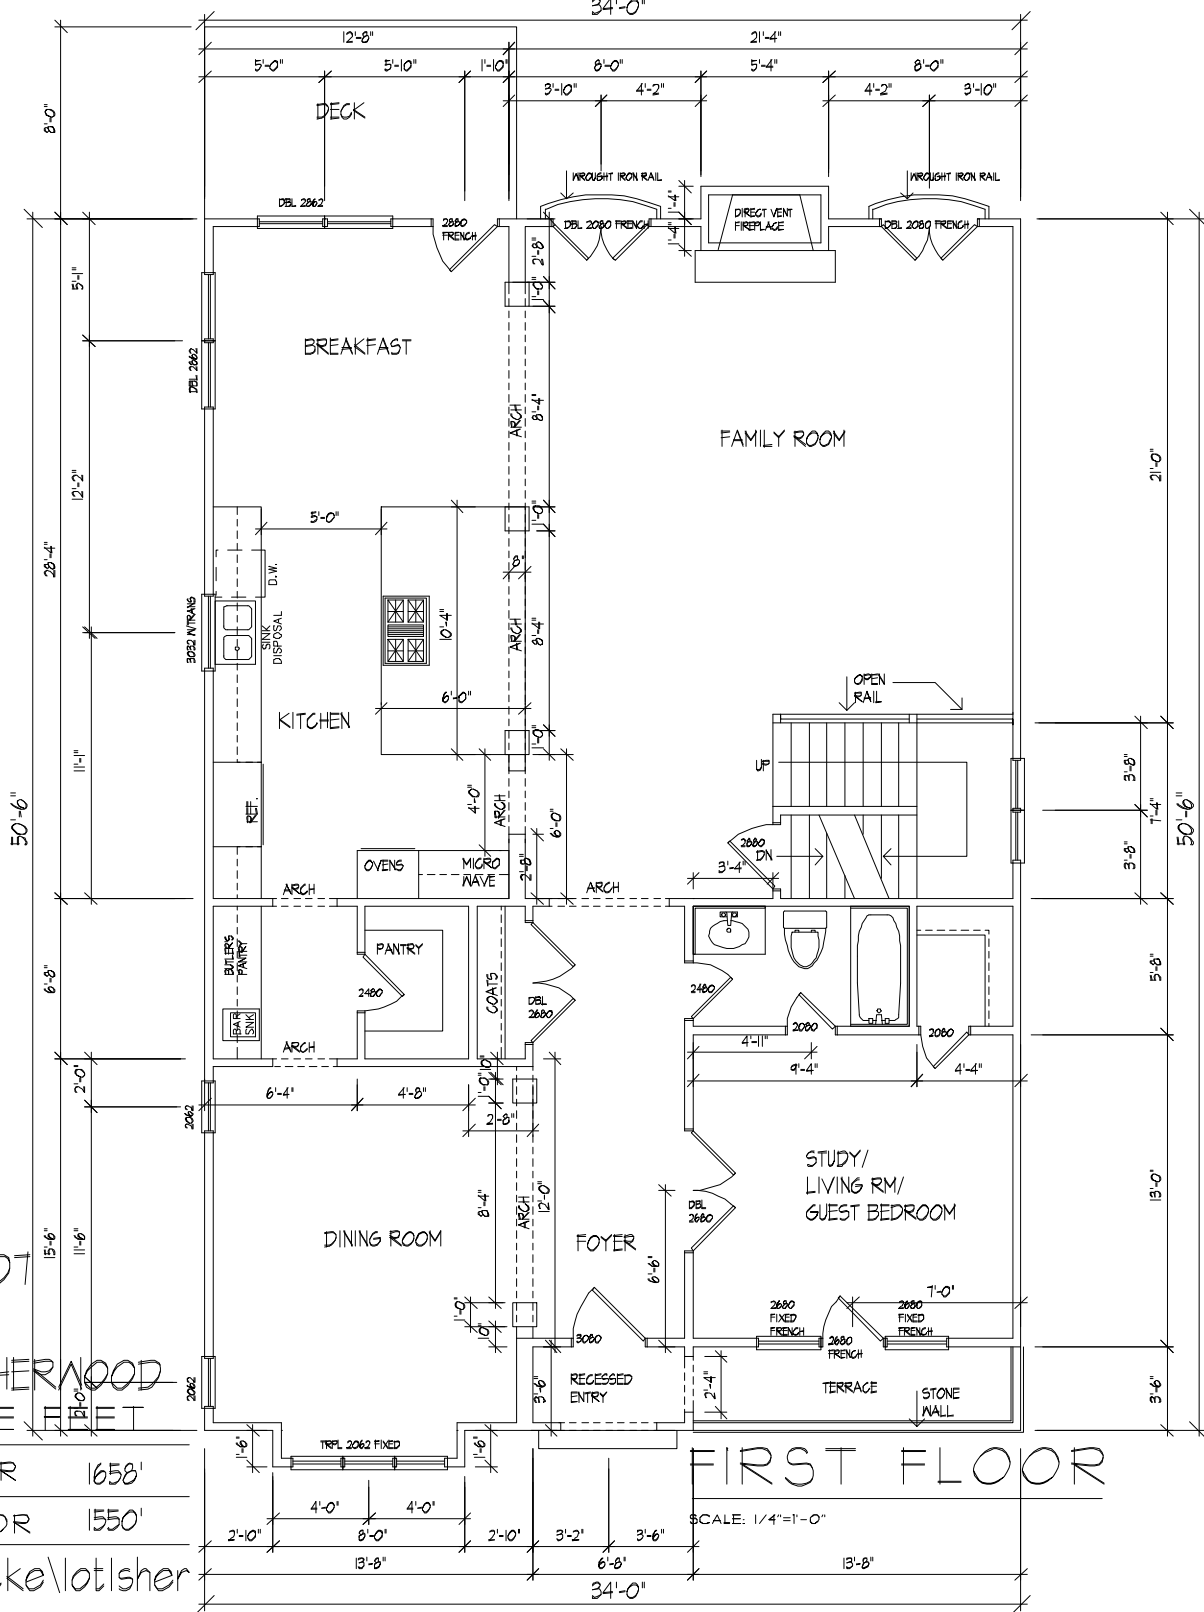

FIRST FLOOR

SCALE: 1/4"=1'-0"

